

SITE PLAN
 SCALE: 1/16" = 1'-0"

7829 ABERDEEN ROAD


BETHESDA, MD, 20814

COPYRIGHT 2015, GTM ARCHITECTS, INC.

GTM
 ARCHITECTS

7735 OLD GEORGETOWN ROAD
 SUITE 700
 BETHESDA, MD 20814
 (240)333-2000
 (240)333-2001 FAX

15,0535

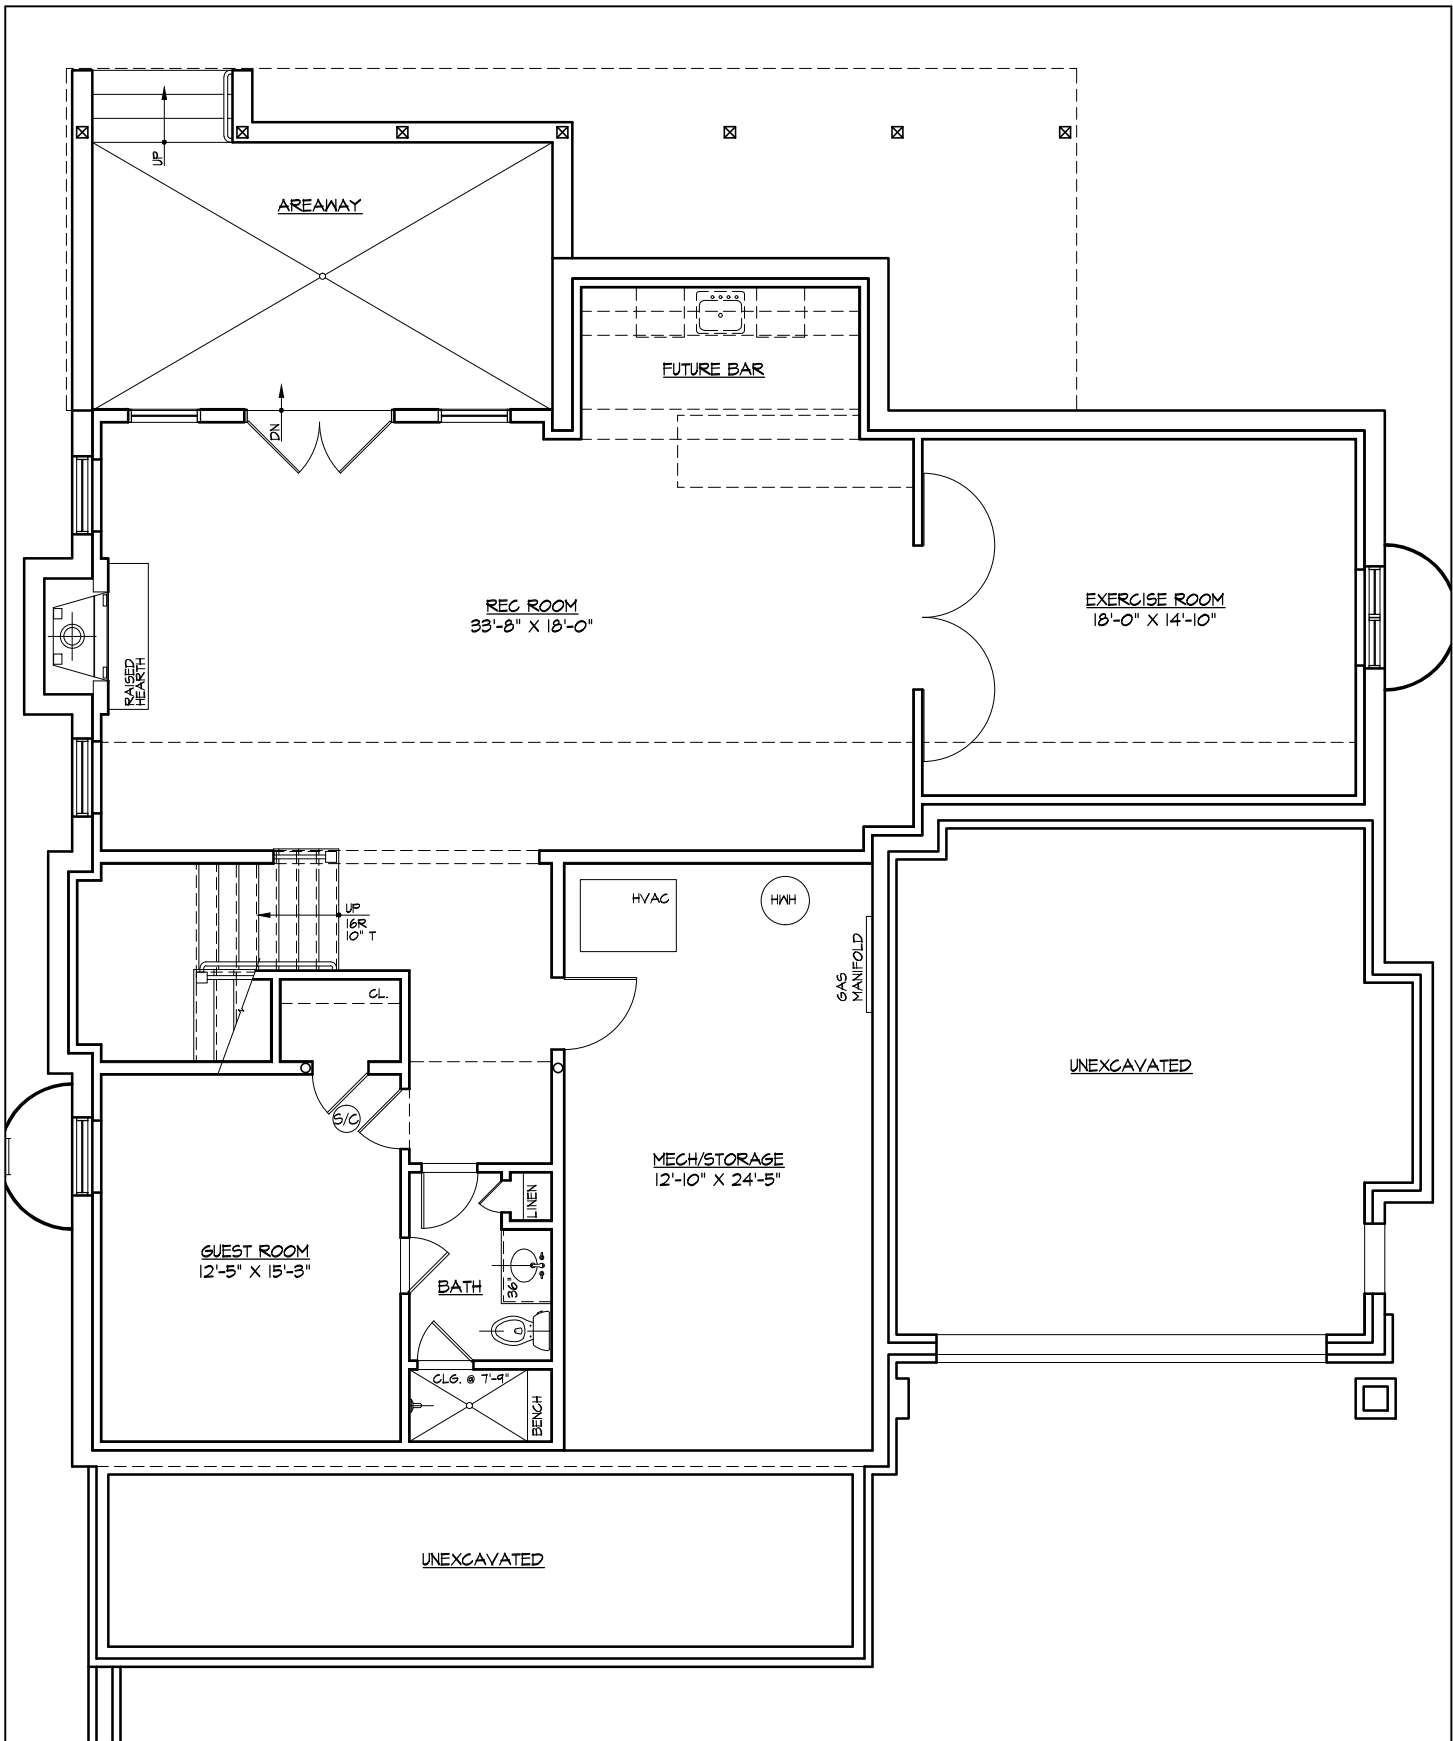

BASEMENT FLOOR PLAN
 SCALE: 1/8" = 1'-0"

1,698 SF

7829 ABERDEEN ROAD


BETHESDA, MD, 20814

COPYRIGHT 2015, GTM ARCHITECTS, INC.

GTM
 ARCHITECTS

7735 OLD GEORGETOWN ROAD
 SUITE 700
 BETHESDA, MD 20814
 (240)333-2000
 (240)333-2001 FAX

15.0535

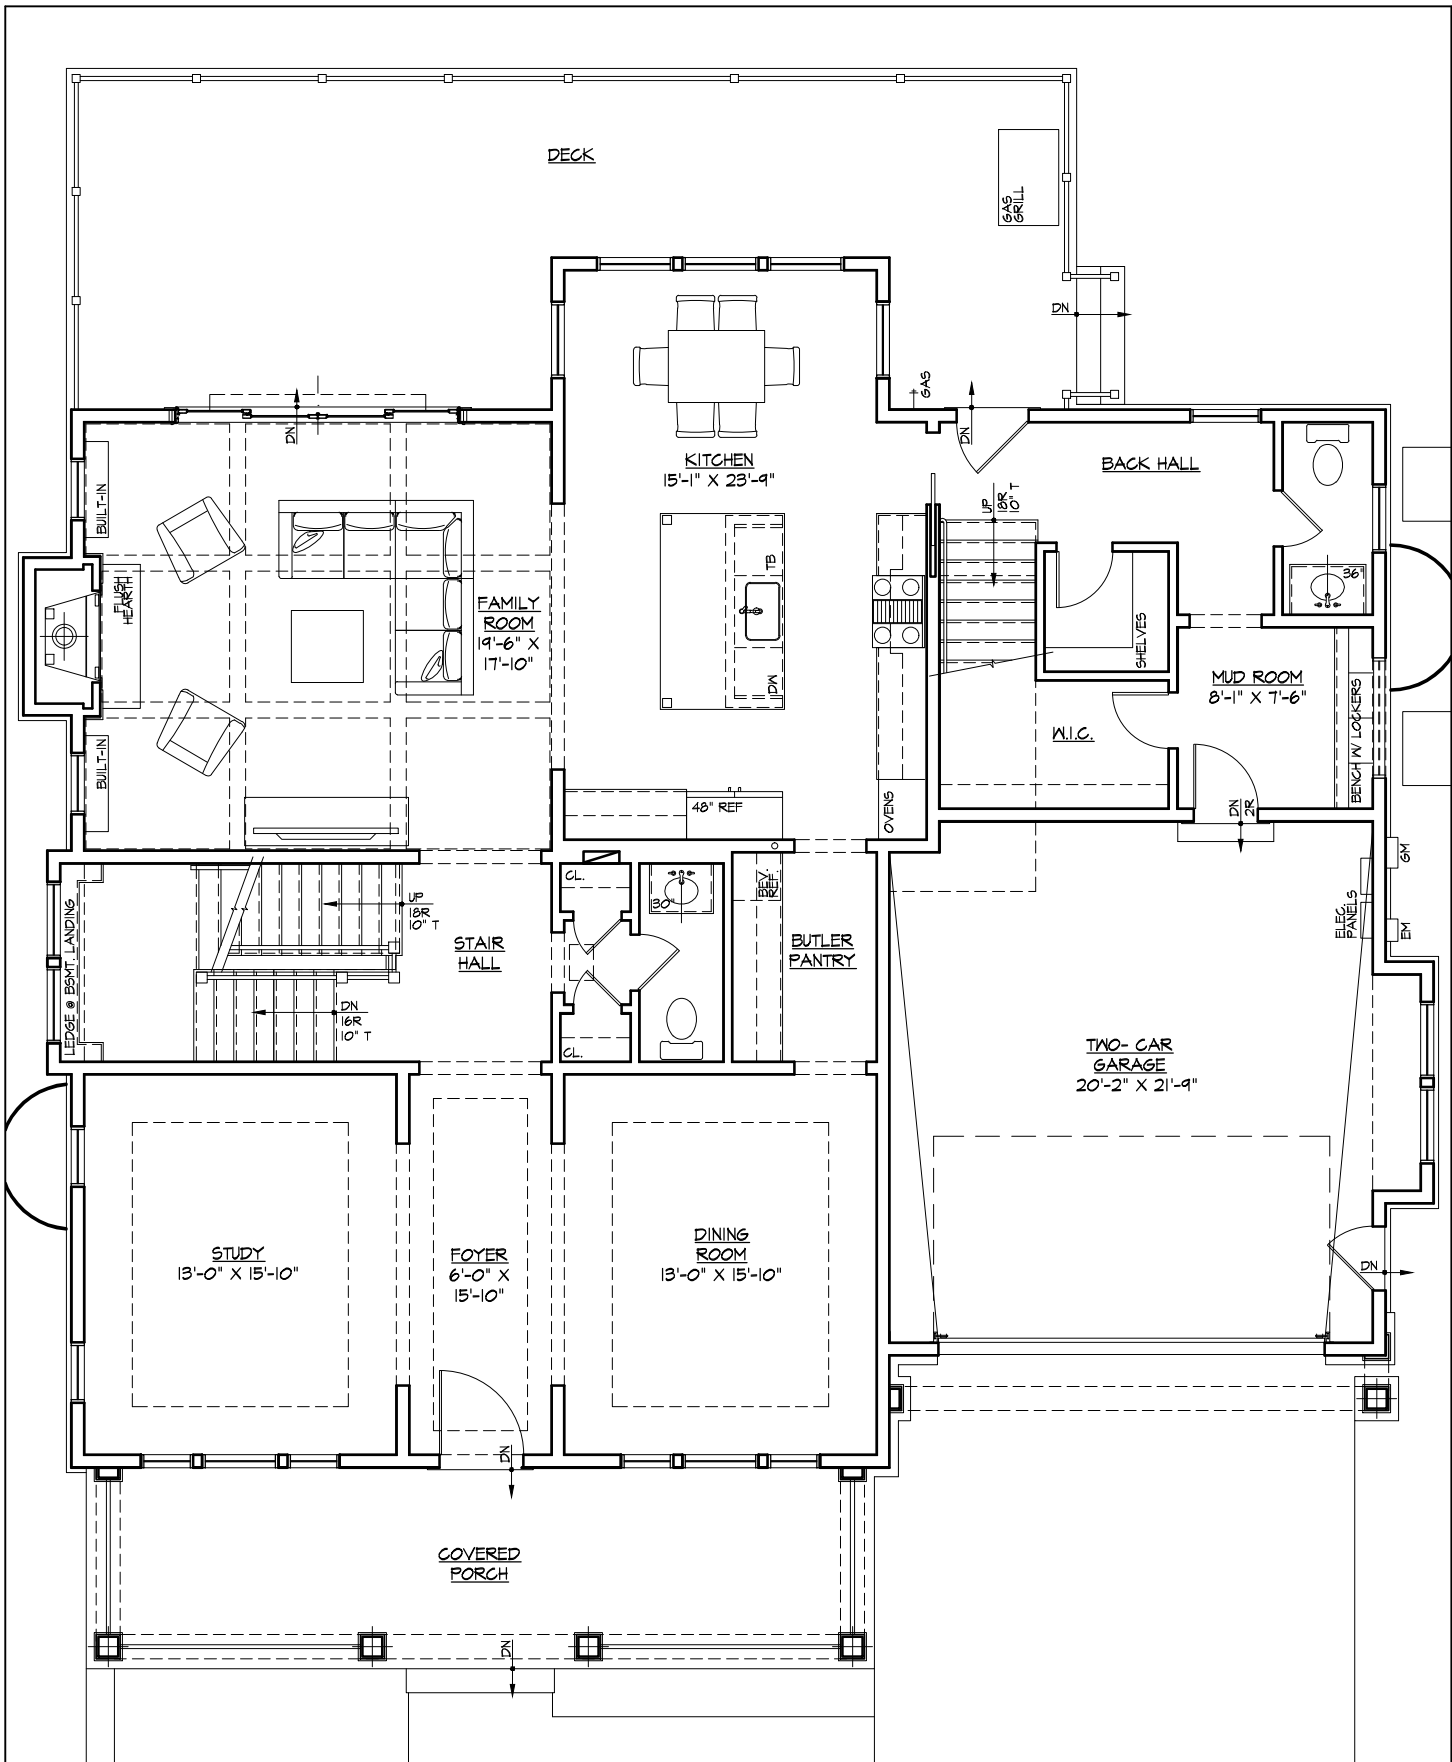

FIRST FLOOR PLAN

SCALE: 1/8" = 1'-0"

7829 ABERDEEN ROAD


BETHESDA, MD, 20814

1,941 SF

COPYRIGHT 2015, GTM ARCHITECTS, INC.

GTM
ARCHITECTS
 7735 OLD GEORGETOWN ROAD
 SUITE 700
 BETHESDA, MD 20814
 (240)333-2000
 (240)333-2001 FAX

15.0535

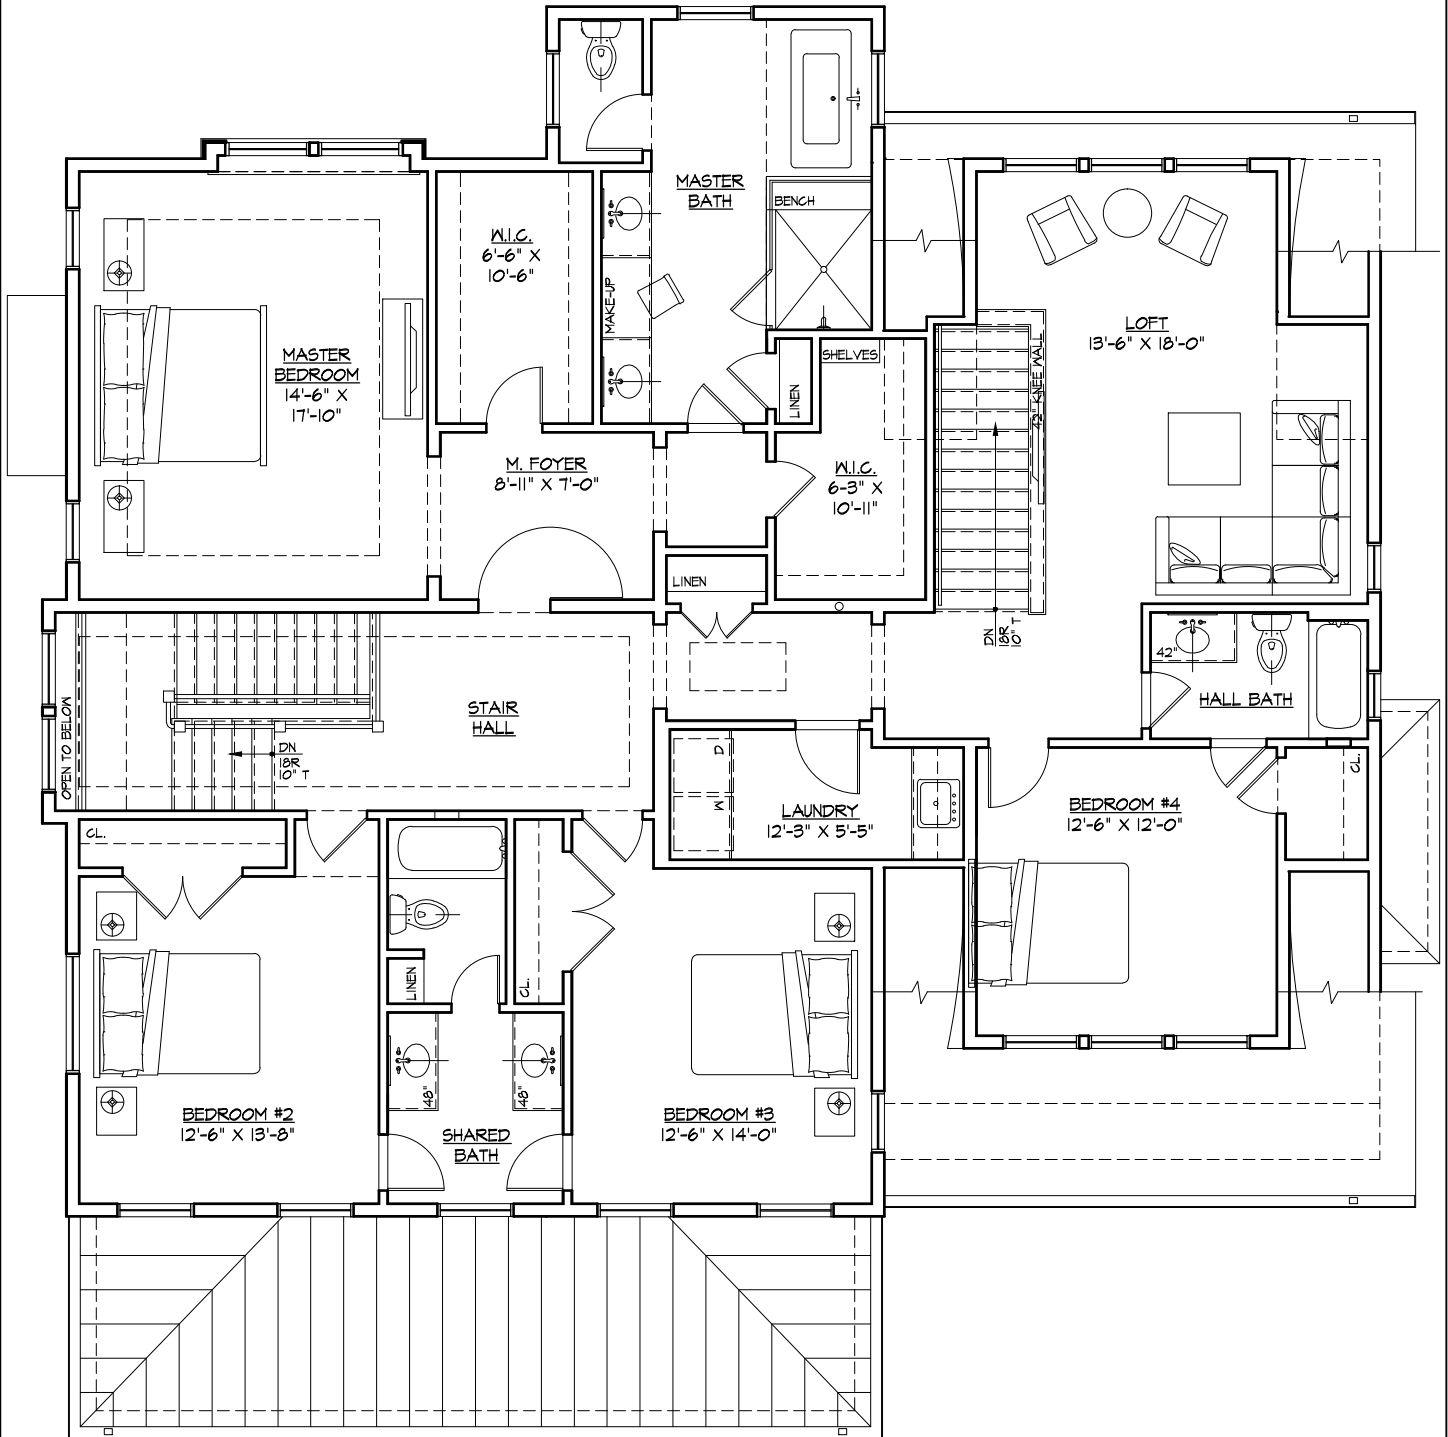

SECOND FLOOR PLAN

SCALE: 1/8" = 1'-0"

2,116 SF

7829 ABERDEEN ROAD

BETHESDA, MD, 20814

COPYRIGHT 2015, GTM ARCHITECTS, INC.

GTM
ARCHITECTS
 7735 OLD GEORGETOWN ROAD
 SUITE 700
 BETHESDA, MD 20814
 (240)333-2000
 (240)333-2001 FAX

15,0535



FRONT & REAR ELEVATIONS

SCALE: 3/32" = 1'-0"

7829 ABERDEEN ROAD

BETHESDA, MD, 20814

COPYRIGHT 2015, GTM ARCHITECTS, INC.


GTM ARCHITECTS
7735 OLD GEORGETOWN ROAD
SUITE 700
BETHESDA, MD 20814
(240)333-2000
(240)333-2001 FAX

15.0535



RIGHT & LEFT SIDE ELEVATIONS

SCALE: 3/32" = 1'-0"

7829 ABERDEEN ROAD

BETHESDA, MD, 20814

COPYRIGHT 2015, GTM ARCHITECTS, INC.

GTM
ARCHITECTS
 7735 OLD GEORGETOWN ROAD
 SUITE 700
 BETHESDA, MD 20814
 (240)333-2000
 (240)333-2001 FAX

15.0535