

SITE PLAN
SCALE: 1"=20'

3514 BRADLEY LANE


CHEVY CHASE, MD 20815

*SUBJECT TO CHANGE WITHOUT NOTICE

COPYRIGHT 2008, GTM ARCHITECTS, INC.

G T M ARCHITECTS

7735 OLD GEORGETOWN ROAD
SUITE 700
BETHESDA, MD 20814
(240)333-2000
(240)333-2001 FAX

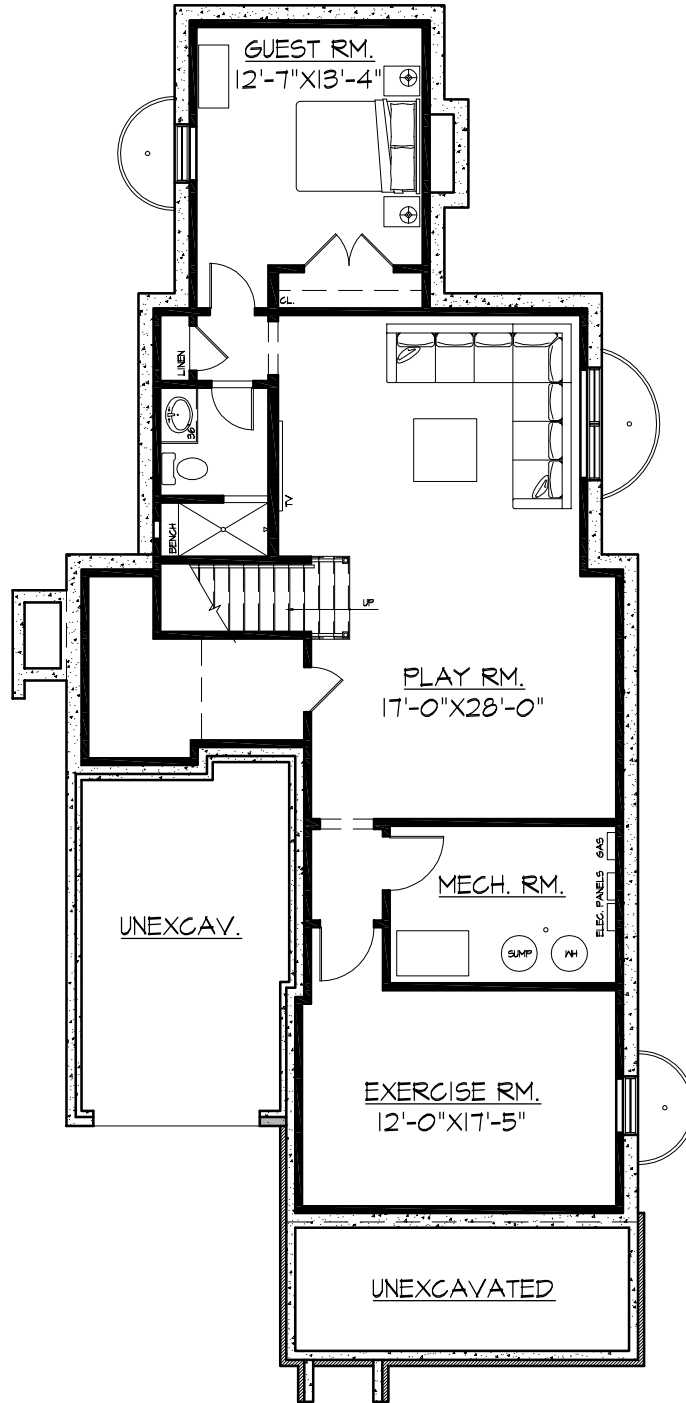

BASEMENT PLAN

SCALE: 3/32"=1'-0"

*SUBJECT TO CHANGE WITHOUT NOTICE

1,124 SF FINISHED


3514 BRADLEY LANE

CHEVY CHASE, MD 20815

COPYRIGHT 2008, GTM ARCHITECTS, INC.

GTM ARCHITECTS

7735 OLD GEORGETOWN ROAD
 SUITE 700
 BETHESDA, MD 20814
 (240)333-2000
 (240)333-2001 FAX

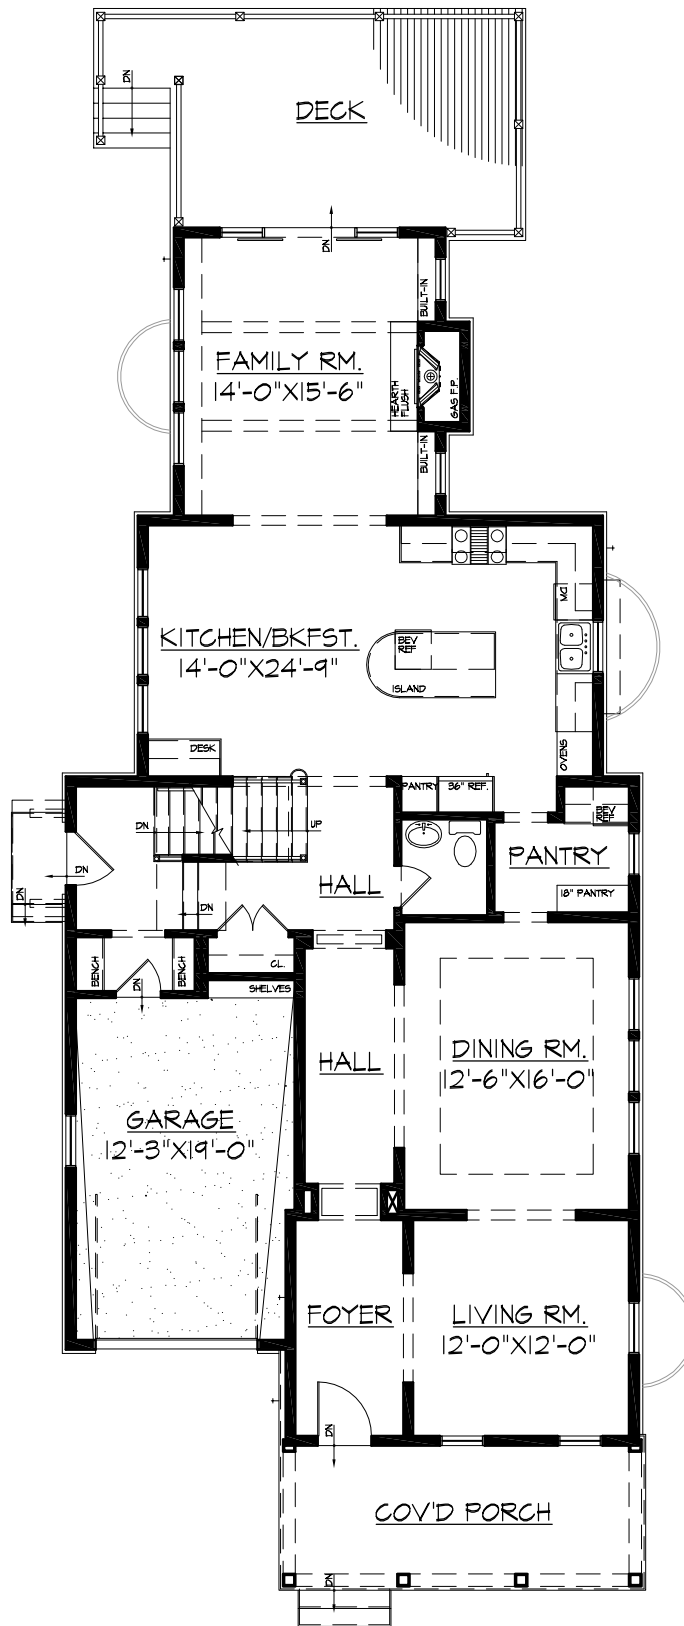

FIRST FLOOR PLAN
 SCALE: 3/32"=1'-0"

*SUBJECT TO CHANGE WITHOUT NOTICE


1,476 SF FINISHED

3514 BRADLEY LANE

CHEVY CHASE, MD 20815

COPYRIGHT 2008, GTM ARCHITECTS, INC.

GTM ARCHITECTS
 7735 OLD GEORGETOWN ROAD
 SUITE 700
 BETHESDA, MD 20814
 (240)333-2000
 (240)333-2001 FAX

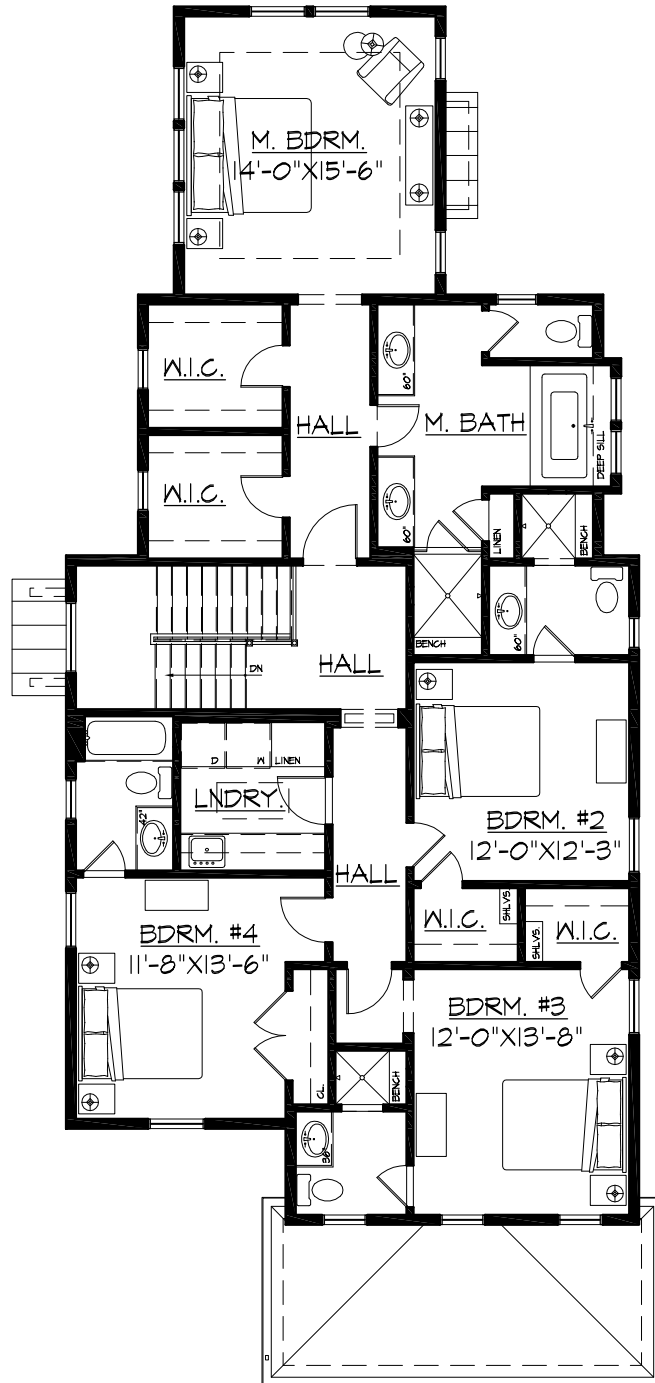

SECOND FLOOR PLAN
 SCALE: 3/32"=1'-0"

*SUBJECT TO CHANGE WITHOUT NOTICE

1,641 SF FINISHED

3514 BRADLEY LANE

CHEVY CHASE, MD 20815

COPYRIGHT 2008, GTM ARCHITECTS, INC.

GTM ARCHITECTS
 7735 OLD GEORGETOWN ROAD
 SUITE 700
 BETHESDA, MD 20814
 (240)333-2000
 (240)333-2001 FAX



FRONT ELEVATION

SCALE: 1/8"=1'-0"

3514 BRADLEY LANE

CHEVY CHASE, MD 20815

*SUBJECT TO CHANGE WITHOUT NOTICE

COPYRIGHT 2008, GTM ARCHITECTS, INC.


G T M ARCHITECTS
7735 OLD GEORGETOWN ROAD
SUITE 700
BETHESDA, MD 20814
(240)333-2000
(240)333-2001 FAX



SIDE ELEVATIONS

SCALE: 1/16"=1'-0"

3514 BRADLEY LANE

CHEVY CHASE, MD 20815

*SUBJECT TO CHANGE WITHOUT NOTICE

COPYRIGHT 2008, GTM ARCHITECTS, INC.





REAR ELEVATION

SCALE: 1/8"=1'-0"

3514 BRADLEY LANE

CHEVY CHASE, MD 20815

*SUBJECT TO CHANGE WITHOUT NOTICE

COPYRIGHT 2008, GTM ARCHITECTS, INC.


G T M ARCHITECTS
7735 OLD GEORGETOWN ROAD
SUITE 700
BETHESDA, MD 20814
(240)333-2000
(240)333-2001 FAX