

BASEMENT FLOOR PLAN
 SCALE: 1/8" = 1'-0"

4606 CHESTNUT STREET


BETHESDA, MD, 20814

1049 SF

COPYRIGHT 2015, GTM ARCHITECTS, INC.

GTM ARCHITECTS
 7735 OLD GEORGETOWN ROAD
 SUITE 700
 BETHESDA, MD 20814
 (240)333-2000
 (240)333-2001 FAX

16.0181

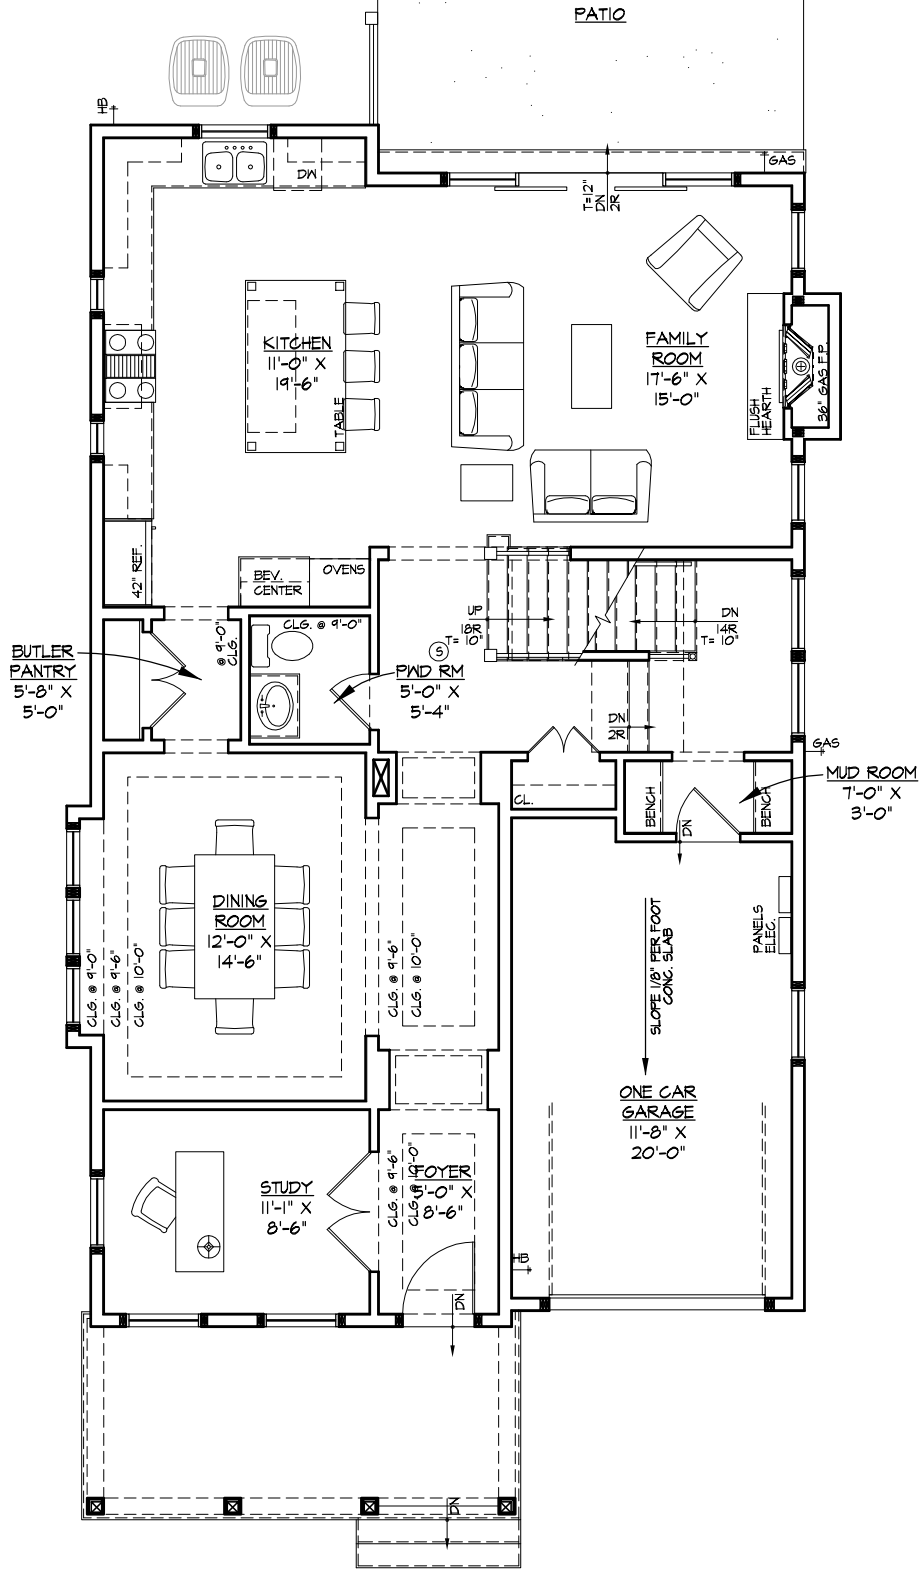

FIRST FLOOR PLAN

SCALE: 1/8" = 1'-0"

4606 CHESTNUT STREET


BETHESDA, MD, 20814

1207 SF

COPYRIGHT 2015, GTM ARCHITECTS, INC.

GTM ARCHITECTS
 7735 OLD GEORGETOWN ROAD
 SUITE 700
 BETHESDA, MD 20814
 (240)333-2000
 (240)333-2001 FAX

16.01B

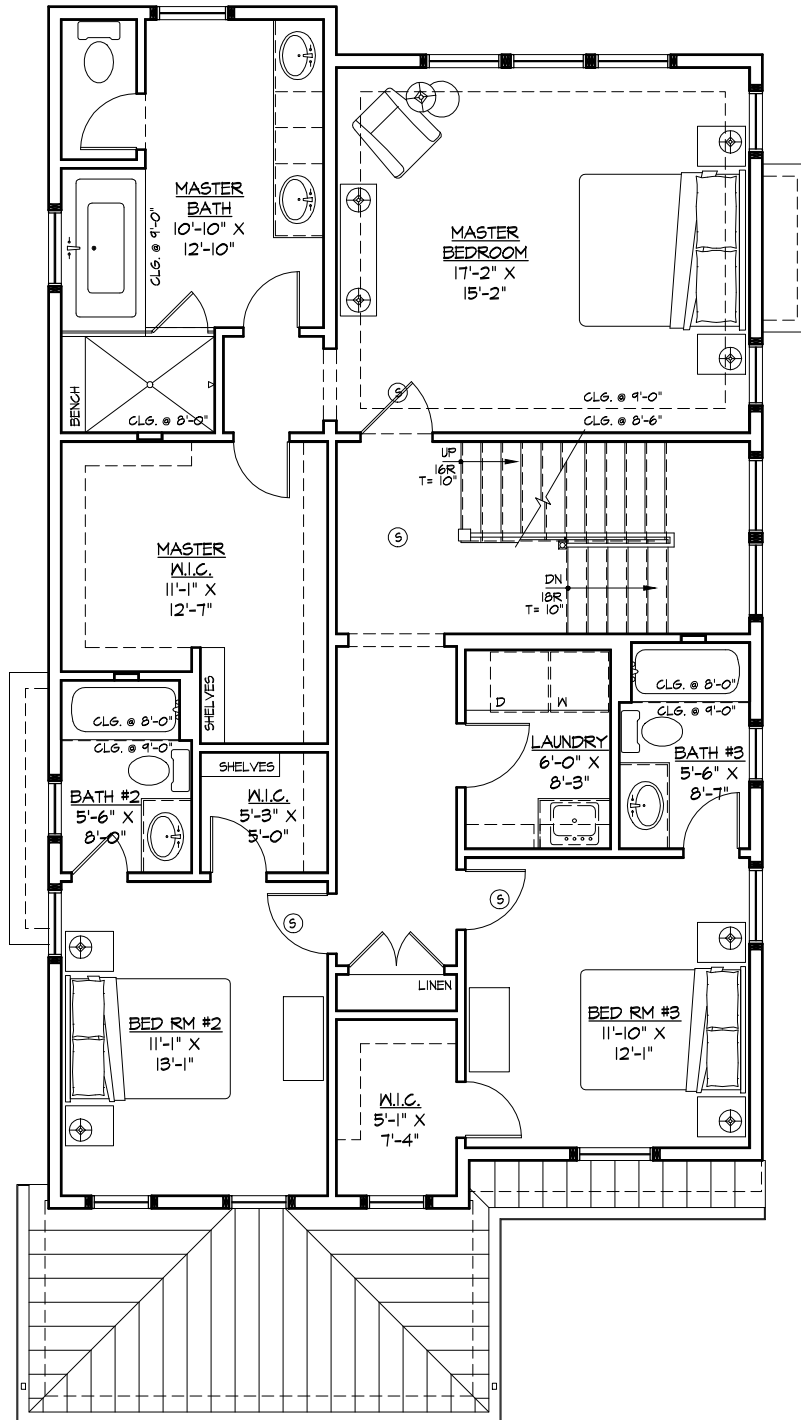

SECOND FLOOR PLAN

SCALE: 1/8" = 1'-0"


4606 CHESTNUT STREET

BETHESDA, MD, 20814

1423 SF

COPYRIGHT 2015, GTM ARCHITECTS, INC.

GTM ARCHITECTS
 7735 OLD GEORGETOWN ROAD
 SUITE 700
 BETHESDA, MD 20814
 (240)333-2000
 (240)333-2001 FAX

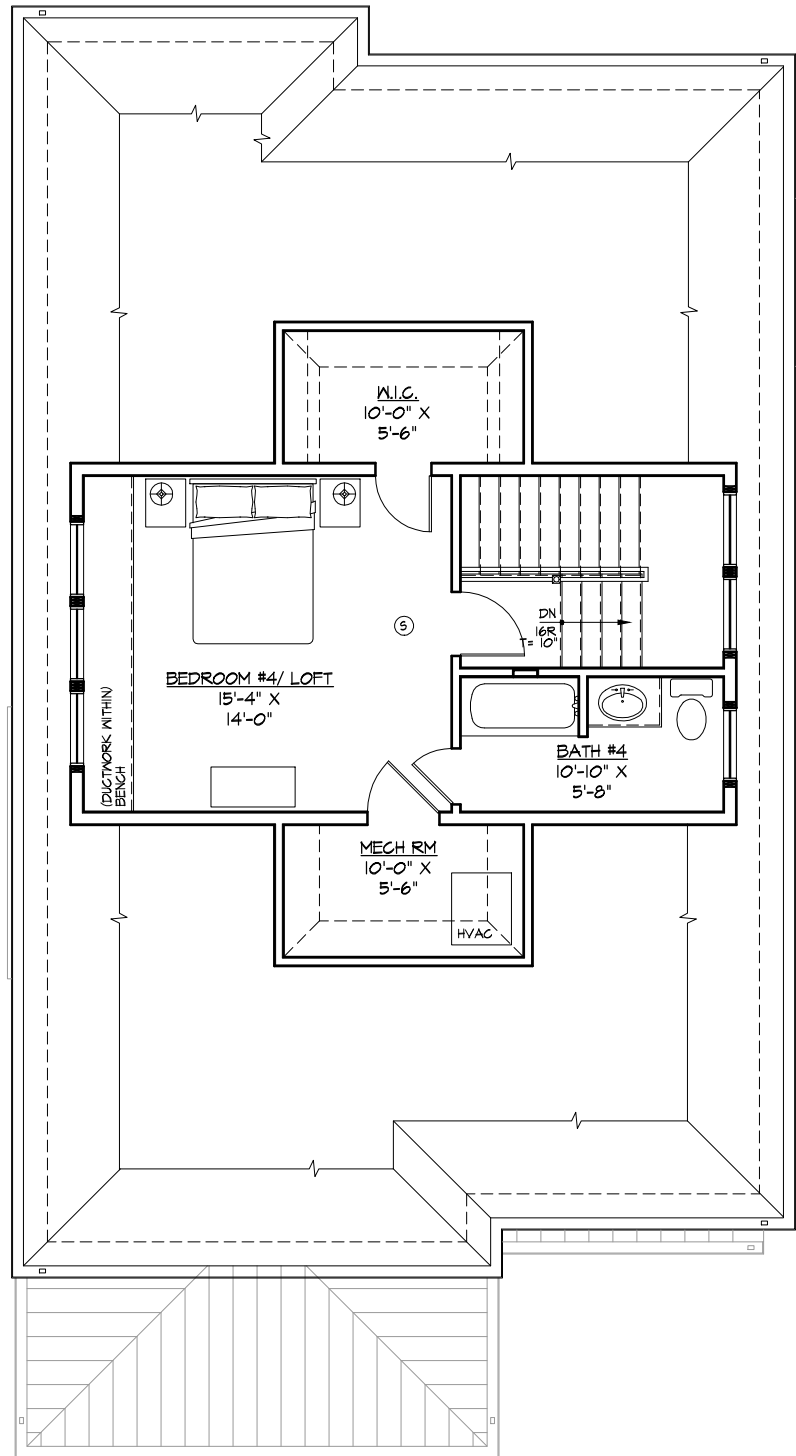

THIRD FLOOR PLAN

SCALE: 1/8" = 1'-0"

4606 CHESTNUT STREET

BETHESDA, MD, 20814

359 SF

COPYRIGHT 2015, GTM ARCHITECTS, INC.

GTM ARCHITECTS
 7735 OLD GEORGETOWN ROAD
 SUITE 700
 BETHESDA, MD 20814
 (240)333-2000
 (240)333-2001 FAX

16.0101



FRONT ELEVATION

SCALE: 1/8" = 1'-0"

4606 CHESTNUT STREET

BETHESDA, MD, 20814

NOTE: SUBJECT TO CHANGE WITHOUT NOTICE

COPYRIGHT 2015, GTM ARCHITECTS, INC.



16.0181



RIGHT SIDE ELEVATION
SCALE: 1/8" = 1'-0"

4606 CHESTNUT STREET

BETHESDA, MD, 20814

NOTE: SUBJECT TO CHANGE WITHOUT NOTICE

COPYRIGHT 2015, GTM ARCHITECTS, INC.


GTM ARCHITECTS
7735 OLD GEORGETOWN ROAD
SUITE 700
BETHESDA, MD 20814
(240)333-2000
(240)333-2001 FAX

16.018



REAR ELEVATION

SCALE: 1/8" = 1'-0"

4606 CHESTNUT STREET

BETHESDA, MD, 20814

NOTE: SUBJECT TO CHANGE WITHOUT NOTICE

COPYRIGHT 2015, GTM ARCHITECTS, INC.


GTM ARCHITECTS
7735 OLD GEORGETOWN ROAD
SUITE 700
BETHESDA, MD 20814
(240)333-2000
(240)333-2001 FAX

16.0181



LEFT SIDE ELEVATION

SCALE: 1/8" = 1'-0"

4606 CHESTNUT STREET

BETHESDA, MD, 20814

NOTE: SUBJECT TO CHANGE WITHOUT NOTICE

COPYRIGHT 2015, GTM ARCHITECTS, INC.


GTM ARCHITECTS
7735 OLD GEORGETOWN ROAD
SUITE 700
BETHESDA, MD 20814
(240)333-2000
(240)333-2001 FAX

16.0181