


LOWER LEVEL PLAN

NOT TO SCALE
±1,388 SF (FINISHED)

STUDIO



DISCLAIMER: THESE ELEVATIONS, FLOOR PLANS, RENDERINGS, SITE PLAN, AND DIMENSIONS ARE ILLUSTRATIVE AND APPROXIMATE AND ARE SUBJECT TO CHANGE WITHOUT PRIOR WRITTEN NOTICE. CARTER BUILDERS MD RESERVES THE RIGHT TO MAKE CHANGES AS IT DEEMS NECESSARY AT ITS SOLE DISCRETION. THESE PLANS ARE COPYRIGHTED AND ARE THE PROPERTY OF STUDIO Z DESIGN CONCEPTS ARCHITECTS AND CARTER BUILDERS MD AND SHALL NOT BE USED WITHOUT FIRST OBTAINING PRIOR WRITTEN PERMISSION.

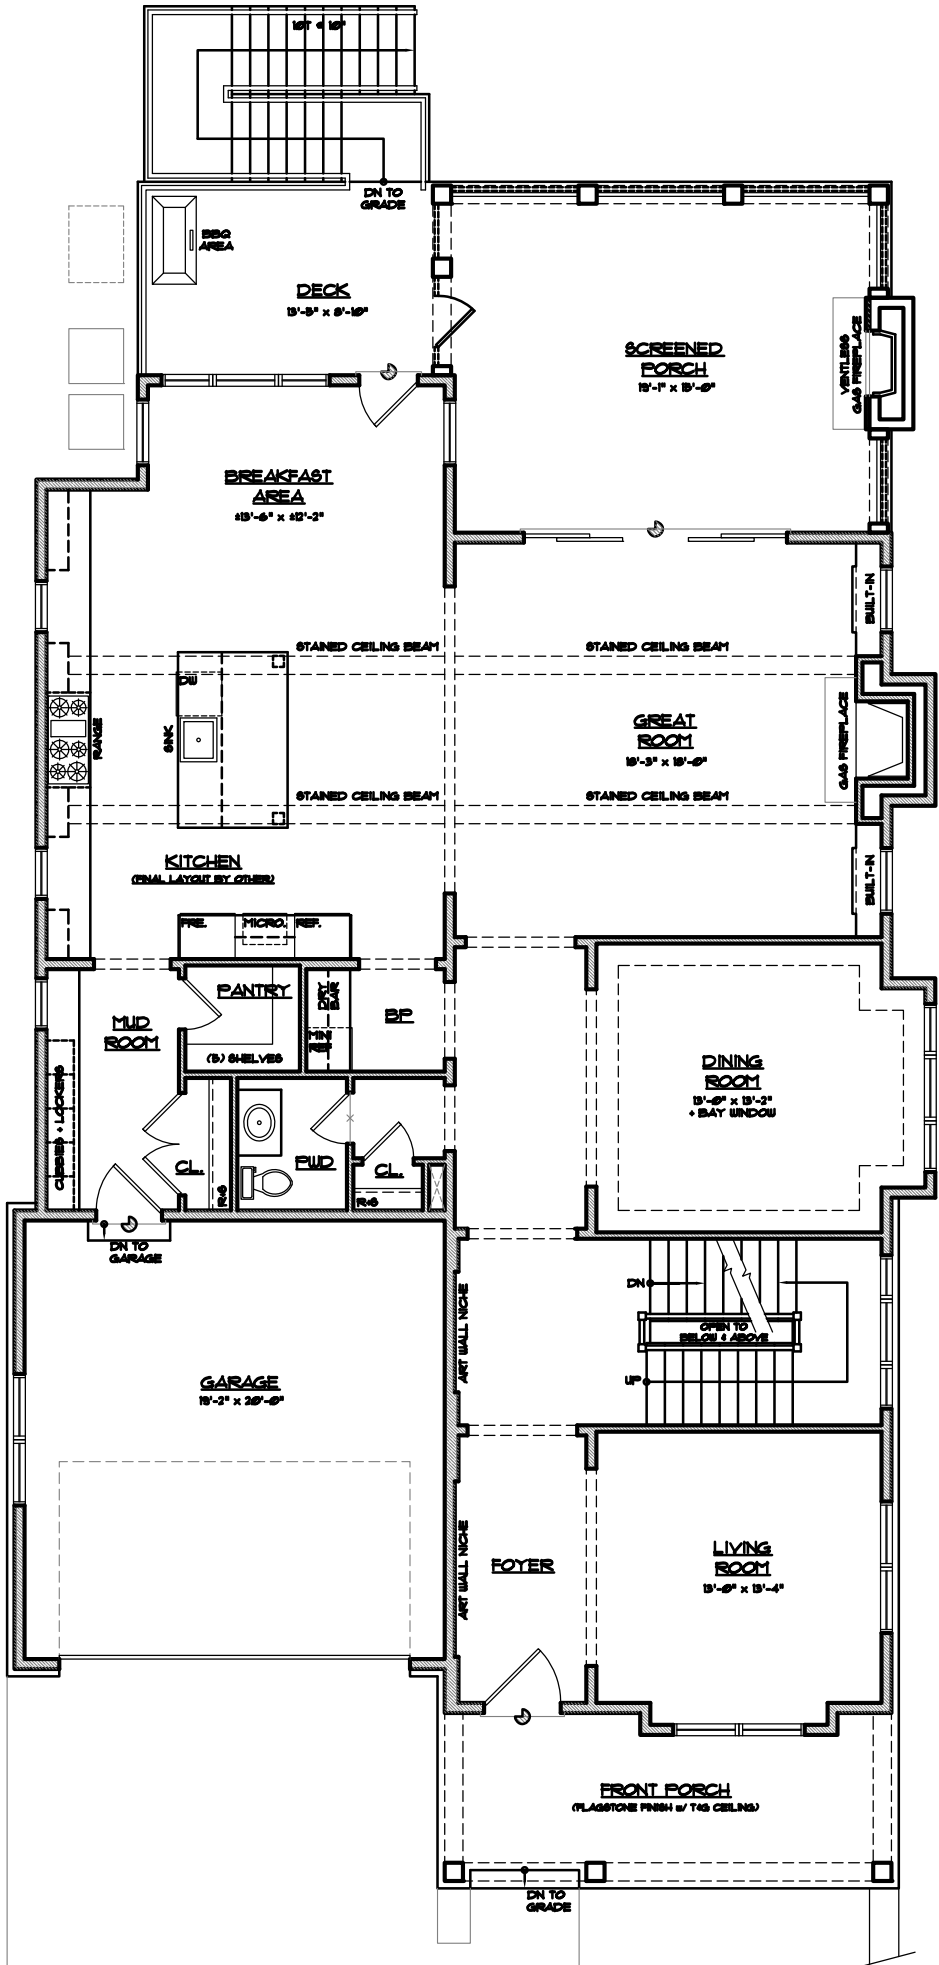


FIRST FLOOR PLAN

NOT TO SCALE
 ±1,135 SF

STUDIO



DISCLAIMER: THESE ELEVATIONS, FLOOR PLANS, RENDERINGS, SITE PLAN, AND DIMENSIONS ARE ILLUSTRATIVE AND APPROXIMATE AND ARE SUBJECT TO CHANGE WITHOUT PRIOR WRITTEN NOTICE. CARTER BUILDERS MD RESERVES THE RIGHT TO MAKE CHANGES AS IT DEEMS NECESSARY AT ITS SOLE DISCRETION. THESE PLANS ARE COPYRIGHTED AND ARE THE PROPERTY OF STUDIO Z DESIGN CONCEPTS ARCHITECTS AND CARTER BUILDERS MD AND SHALL NOT BE USED WITHOUT FIRST OBTAINING PRIOR WRITTEN PERMISSION.

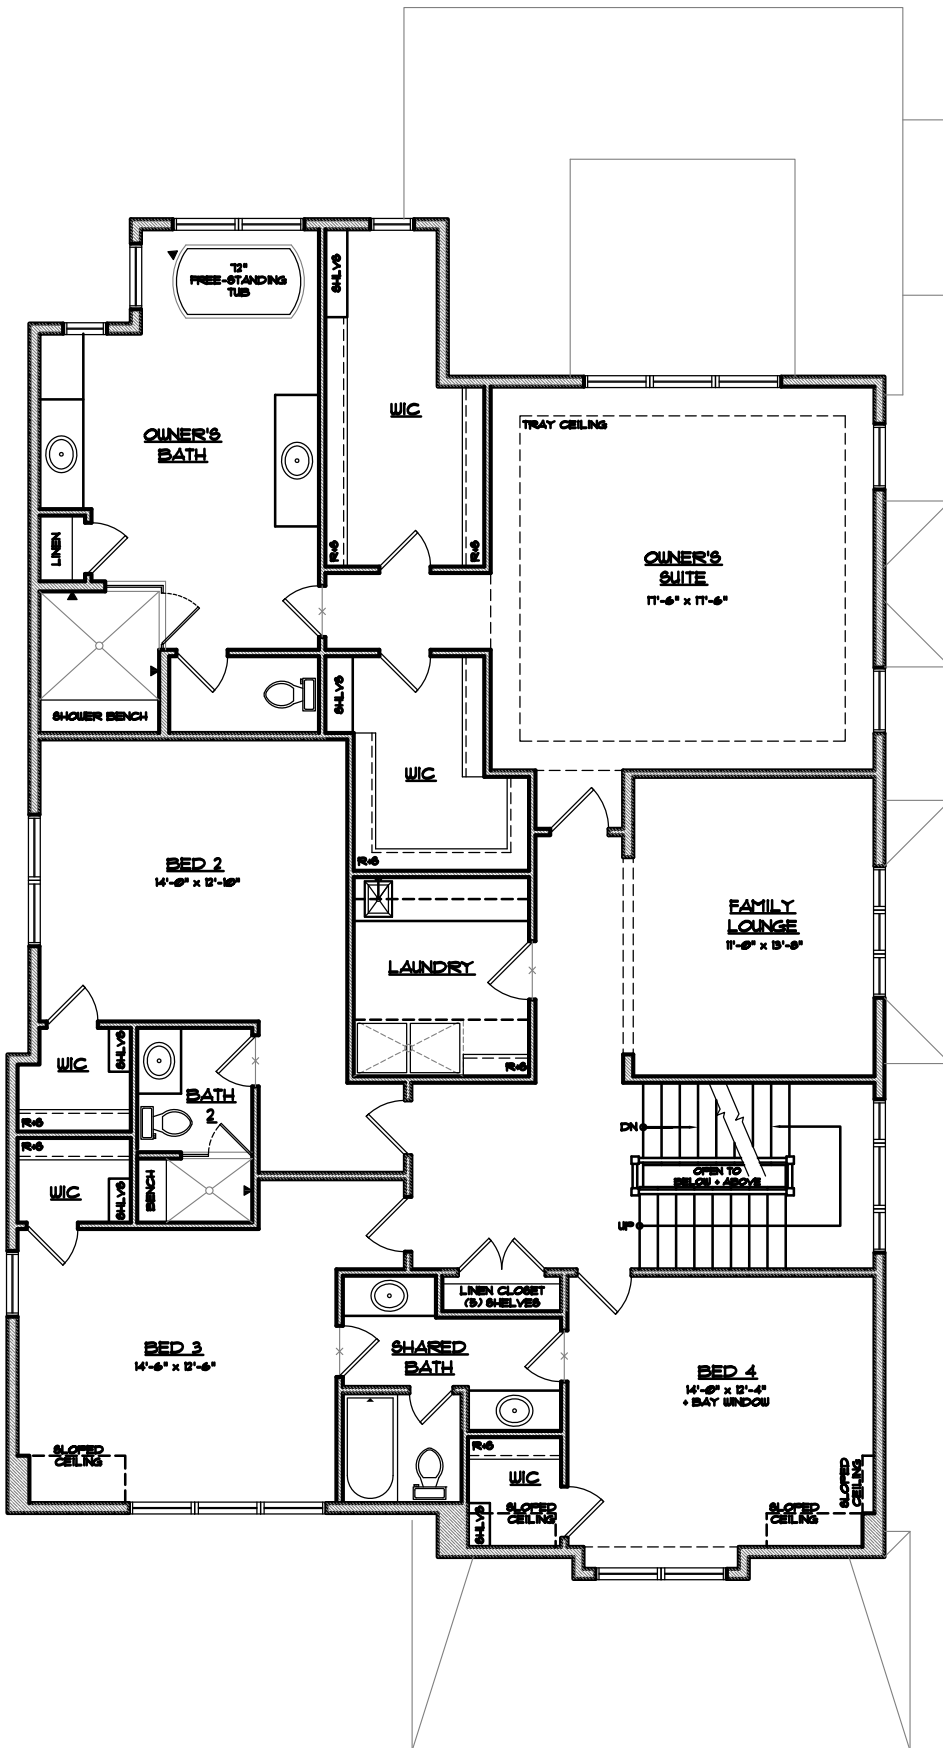


SECOND FLOOR PLAN

NOT TO SCALE
 42,114 SF

STUDIO



DISCLAIMER: THESE ELEVATIONS, FLOOR PLANS, RENDERINGS, SITE PLAN, AND DIMENSIONS ARE ILLUSTRATIVE AND APPROXIMATE AND ARE SUBJECT TO CHANGE WITHOUT PRIOR WRITTEN NOTICE. CARTER BUILDERS MD RESERVES THE RIGHT TO MAKE CHANGES AS IT DEEMS NECESSARY AT ITS SOLE DISCRETION. THESE PLANS ARE COPYRIGHTED AND ARE THE PROPERTY OF STUDIO Z DESIGN CONCEPTS ARCHITECTS AND CARTER BUILDERS MD AND SHALL NOT BE USED WITHOUT FIRST OBTAINING PRIOR WRITTEN PERMISSION.

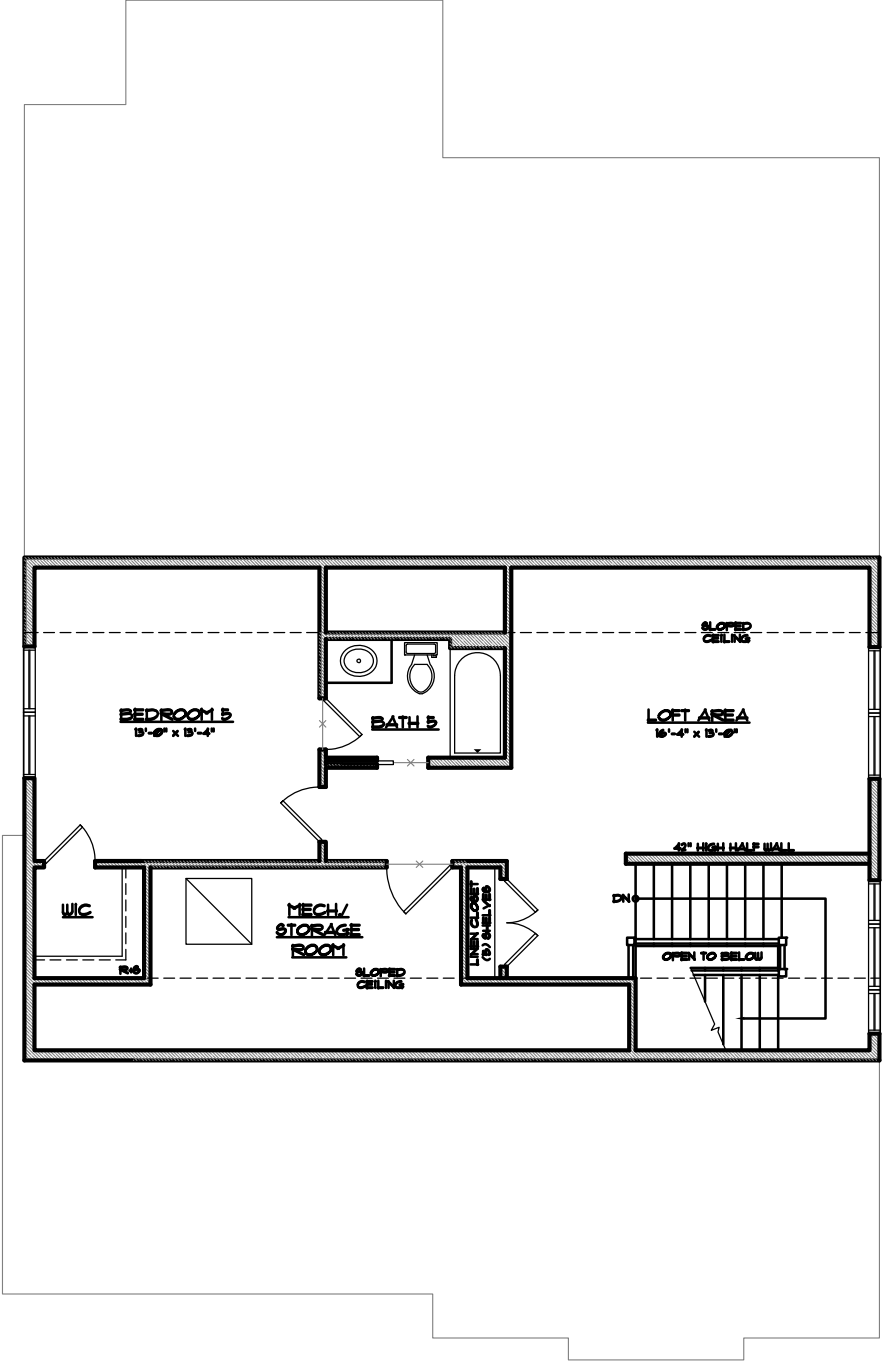

THIRD FLOOR PLAN

NOT TO SCALE
1622 SF



DISCLAIMER: THESE ELEVATIONS, FLOOR PLANS, RENDERINGS, SITE PLAN, AND DIMENSIONS ARE ILLUSTRATIVE AND APPROXIMATE AND ARE SUBJECT TO CHANGE WITHOUT PRIOR WRITTEN NOTICE. CARTER BUILDERS MD RESERVES THE RIGHT TO MAKE CHANGES AS IT DEEMS NECESSARY AT ITS SOLE DISCRETION. THESE PLANS ARE COPYRIGHTED AND ARE THE PROPERTY OF STUDIO Z DESIGN CONCEPTS ARCHITECTS AND CARTER BUILDERS MD AND SHALL NOT BE USED WITHOUT FIRST OBTAINING PRIOR WRITTEN PERMISSION.



FRONT
ELEVATION



DISCLAIMER: THESE ELEVATIONS, FLOOR PLANS,
RENDERING, SITE PLAN, AND DIMENSIONS ARE
ILLUSTRATIVE AND APPROXIMATE AND ARE SUBJECT TO
CHANGE WITHOUT PRIOR WRITTEN NOTICE. CARTER
BUILDERS MD RESERVES THE RIGHT TO MAKE CHANGES
AS IT DEEMS NECESSARY AT ITS SOLE DISCRETION.
THESE PLANS ARE COPYRIGHTED AND ARE THE
PROPERTY OF STUDIO Z DESIGN CONCEPTS ARCHITECTS
AND CARTER BUILDERS MD AND SHALL NOT BE USED
WITHOUT FIRST OBTAINING PRIOR WRITTEN PERMISSION.



RIGHT
ELEVATION




DISCLAIMER: THESE ELEVATIONS, FLOOR PLANS, RENDERINGS, SITE PLAN, AND DIMENSIONS ARE ILLUSTRATIVE AND APPROXIMATE AND ARE SUBJECT TO CHANGE WITHOUT PRIOR WRITTEN NOTICE. CARTER BUILDERS MD RESERVES THE RIGHT TO MAKE CHANGES AS IT DEEMS NECESSARY AT ITS SOLE DISCRETION. THESE PLANS ARE COPYRIGHTED AND ARE THE PROPERTY OF STUDIO Z DESIGN CONCEPTS ARCHITECTS AND CARTER BUILDERS MD AND SHALL NOT BE USED WITHOUT FIRST OBTAINING PRIOR WRITTEN PERMISSION.



REAR
ELEVATION



DISCLAIMER: THESE ELEVATIONS, FLOOR PLANS, RENDERING, SITE PLAN, AND DIMENSIONS ARE ILLUSTRATIVE AND APPROXIMATE AND ARE SUBJECT TO CHANGE WITHOUT PRIOR WRITTEN NOTICE. CARTER BUILDERS MD RESERVES THE RIGHT TO MAKE CHANGES AS IT DEEMS NECESSARY AT ITS SOLE DISCRETION. THESE PLANS ARE COPYRIGHTED AND ARE THE PROPERTY OF STUDIO Z DESIGN CONCEPTS ARCHITECTS AND CARTER BUILDERS MD AND SHALL NOT BE USED WITHOUT FIRST OBTAINING PRIOR WRITTEN PERMISSION.

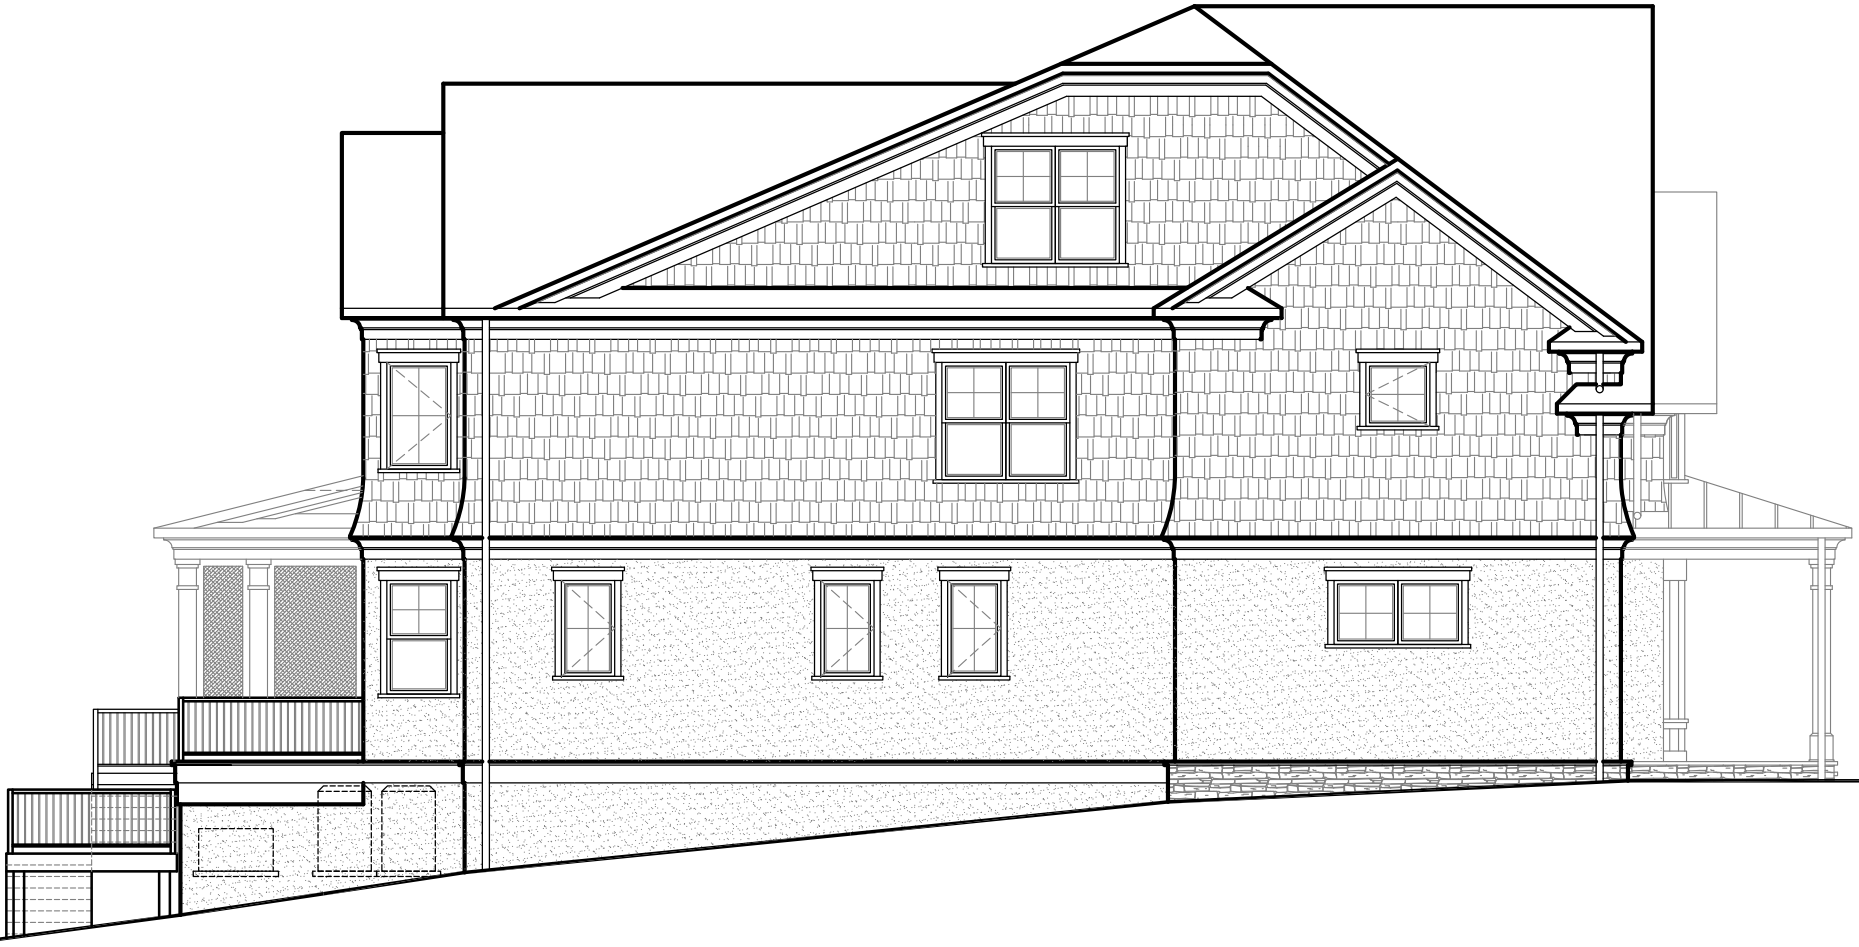

LEFT
ELEVATION



DISCLAIMER: THESE ELEVATIONS, FLOOR PLANS, RENDERINGS, SITE PLAN, AND DIMENSIONS ARE ILLUSTRATIVE AND APPROXIMATE AND ARE SUBJECT TO CHANGE WITHOUT PRIOR WRITTEN NOTICE. CARTER BUILDERS MD RESERVES THE RIGHT TO MAKE CHANGES AS IT DEEMS NECESSARY AT ITS SOLE DISCRETION. THESE PLANS ARE COPYRIGHTED AND ARE THE PROPERTY OF STUDIO Z DESIGN CONCEPTS ARCHITECTS AND CARTER BUILDERS MD AND SHALL NOT BE USED WITHOUT FIRST OBTAINING PRIOR WRITTEN PERMISSION.