


LOT 17
9,964 SQ.FT.
0.2287 AC.

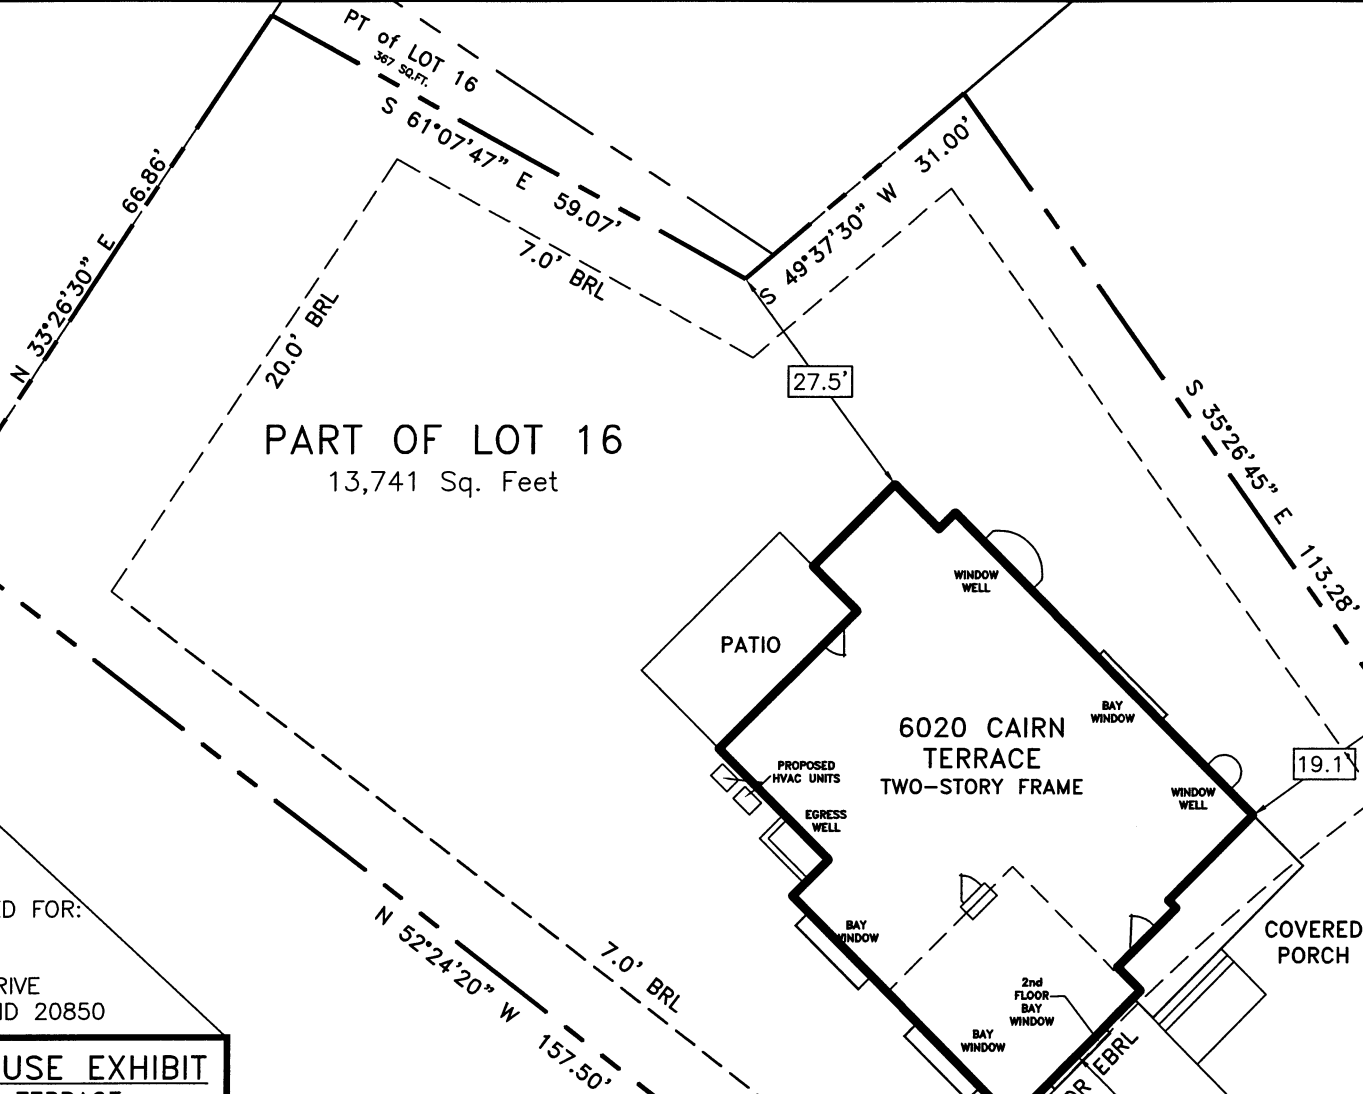

PART OF LOT 16
13,741 Sq. Feet

6020 CAIRN
TERRACE
TWO-STORY FRAME

PATIO

COVERED
PORCH

PROPOSED
HVAC UNITS
EGRESS WELL

WINDOW
WELL

BAY
WINDOW

WINDOW
WELL

BAY
WINDOW

2nd
FLOOR
BAY
WINDOW


BAY
WINDOW

THIS PLAN PREPARED FOR:

CARTER, INC.
1682 EAST GUDE DRIVE
ROCKVILLE, MARYLAND 20850

PROPOSED HOUSE EXHIBIT

6020 CAIRN TERRACE
MASSACHUSETTS AVENUE FOREST
PART OF LOT 16, BLOCK 10
PLAT No. 2630
MONTGOMERY COUNTY, MARYLAND

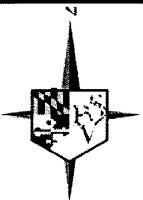

POTOMAC VALLEY
SURVEYS
20010 FISHER AVENUE, SUITE F
POOLESVILLE, MARYLAND
1-888-349-5090

JOB No. 018-150

DATE: 01-03-19

DRAWN BY: CJM

SCALE: 1"=20'